
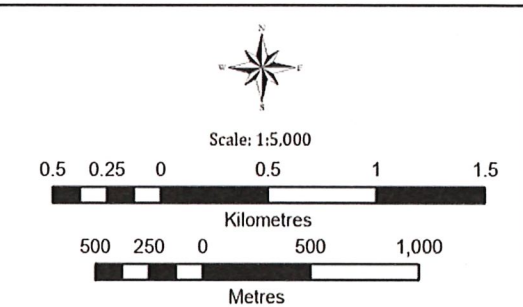
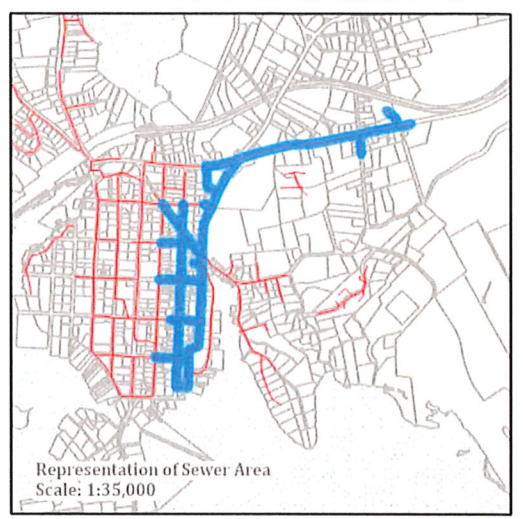


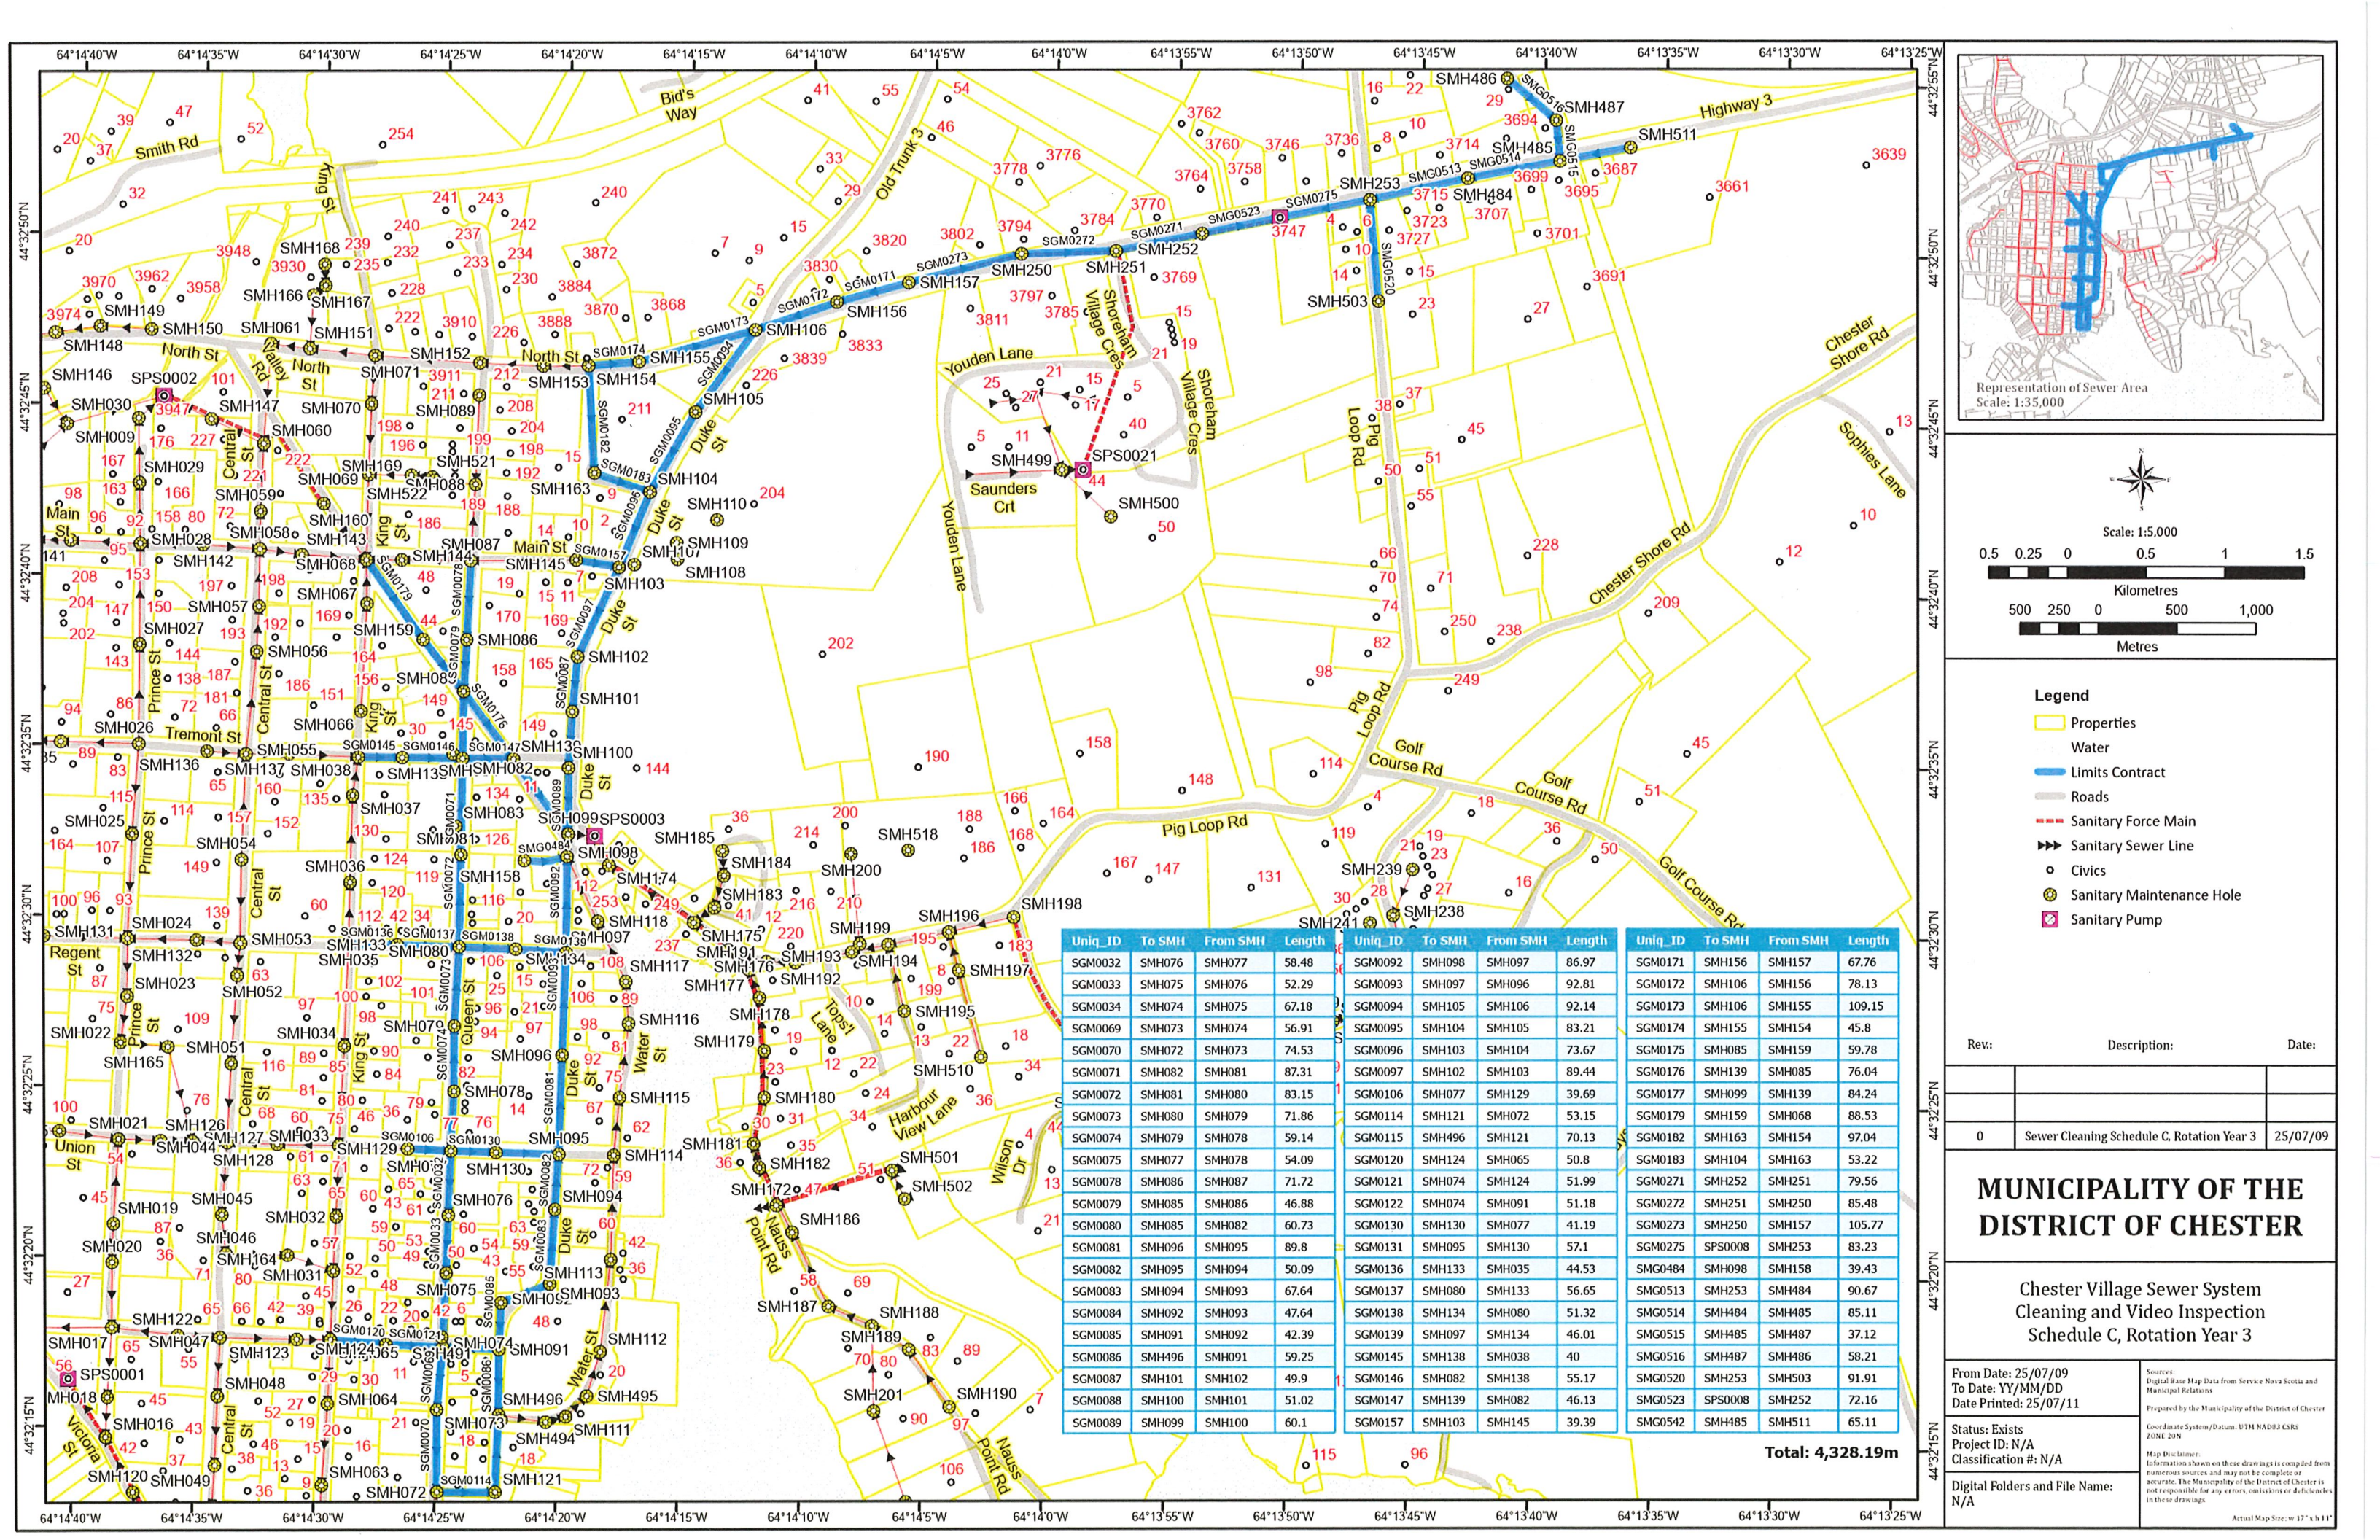

- Legend**
- Properties
 - Water
 - Limits Contract
 - Roads
 - Sanitary Force Main
 - Sanitary Sewer Line
 - Civics
 - Sanitary Maintenance Hole
 - Sanitary Pump

Rev:	Description:	Date:
0	Sewer Cleaning Schedule C, Rotation Year 3	25/07/09


MUNICIPALITY OF THE DISTRICT OF CHESTER

Chester Village Sewer System Cleaning and Video Inspection Schedule C, Rotation Year 3

From Date: 25/07/09 To Date: YY/MM/DD Date Printed: 25/07/11	Source: Digital Base Map Data from Service Nova Scotia and Municipal Relations Prepared by the Municipality of the District of Chester Coordinate System/Datum: UTM NAD83 CSRS ZONE 20N Map Disclaimer: Information shown on these drawings is compiled from numerous sources and may not be complete or accurate. The Municipality of the District of Chester is not responsible for any errors, omissions or deficiencies in these drawings.
Status: Exists Project ID: N/A Classification #: N/A	Digital Folders and File Name: N/A

Uniq_ID	To SMH	From SMH	Length	Uniq_ID	To SMH	From SMH	Length	Uniq_ID	To SMH	From SMH	Length
SGM0032	SMH076	SMH077	58.48	SGM0092	SMH098	SMH097	86.97	SGM0171	SMH156	SMH157	67.76
SGM0033	SMH075	SMH076	52.29	SGM0093	SMH097	SMH096	92.81	SGM0172	SMH106	SMH156	78.13
SGM0034	SMH074	SMH075	67.18	SGM0094	SMH105	SMH106	92.14	SGM0173	SMH106	SMH155	109.15
SGM0069	SMH073	SMH074	56.91	SGM0095	SMH104	SMH105	83.21	SGM0174	SMH155	SMH154	45.8
SGM0070	SMH072	SMH073	74.53	SGM0096	SMH103	SMH104	73.67	SGM0175	SMH085	SMH159	59.78
SGM0071	SMH082	SMH081	87.31	SGM0097	SMH102	SMH103	89.44	SGM0176	SMH139	SMH085	76.04
SGM0072	SMH081	SMH080	83.15	SGM0106	SMH077	SMH129	39.69	SGM0177	SMH099	SMH139	84.24
SGM0073	SMH080	SMH079	71.86	SGM0114	SMH121	SMH072	53.15	SGM0179	SMH159	SMH068	88.53
SGM0074	SMH079	SMH078	59.14	SGM0115	SMH496	SMH121	70.13	SGM0182	SMH163	SMH154	97.04
SGM0075	SMH077	SMH078	54.09	SGM0120	SMH124	SMH065	50.8	SGM0183	SMH104	SMH163	53.22
SGM0078	SMH086	SMH087	71.72	SGM0121	SMH074	SMH124	51.99	SGM0271	SMH252	SMH251	79.56
SGM0079	SMH085	SMH086	46.88	SGM0122	SMH074	SMH091	51.18	SGM0272	SMH251	SMH250	85.48
SGM0080	SMH085	SMH082	60.73	SGM0130	SMH130	SMH077	41.19	SGM0273	SMH250	SMH157	105.77
SGM0081	SMH096	SMH095	89.8	SGM0131	SMH095	SMH130	57.1	SGM0275	SPS0008	SMH253	83.23
SGM0082	SMH095	SMH094	50.09	SGM0136	SMH133	SMH035	44.53	SGM0484	SMH098	SMH158	39.43
SGM0083	SMH094	SMH093	67.64	SGM0137	SMH080	SMH133	56.65	SGM0513	SMH253	SMH484	90.67
SGM0084	SMH092	SMH093	47.64	SGM0138	SMH134	SMH080	51.32	SGM0514	SMH484	SMH485	85.11
SGM0085	SMH091	SMH092	42.39	SGM0139	SMH097	SMH134	46.01	SGM0515	SMH485	SMH487	37.12
SGM0086	SMH496	SMH091	59.25	SGM0145	SMH138	SMH038	40	SGM0516	SMH487	SMH486	58.21
SGM0087	SMH101	SMH102	49.9	SGM0146	SMH082	SMH138	55.17	SGM0520	SMH253	SMH503	91.91
SGM0088	SMH100	SMH101	51.02	SGM0147	SMH139	SMH082	46.13	SGM0523	SPS0008	SMH252	72.16
SGM0089	SMH099	SMH100	60.1	SGM0157	SMH103	SMH145	39.39	SGM0542	SMH485	SMH511	65.11

Total: 4,328.19m

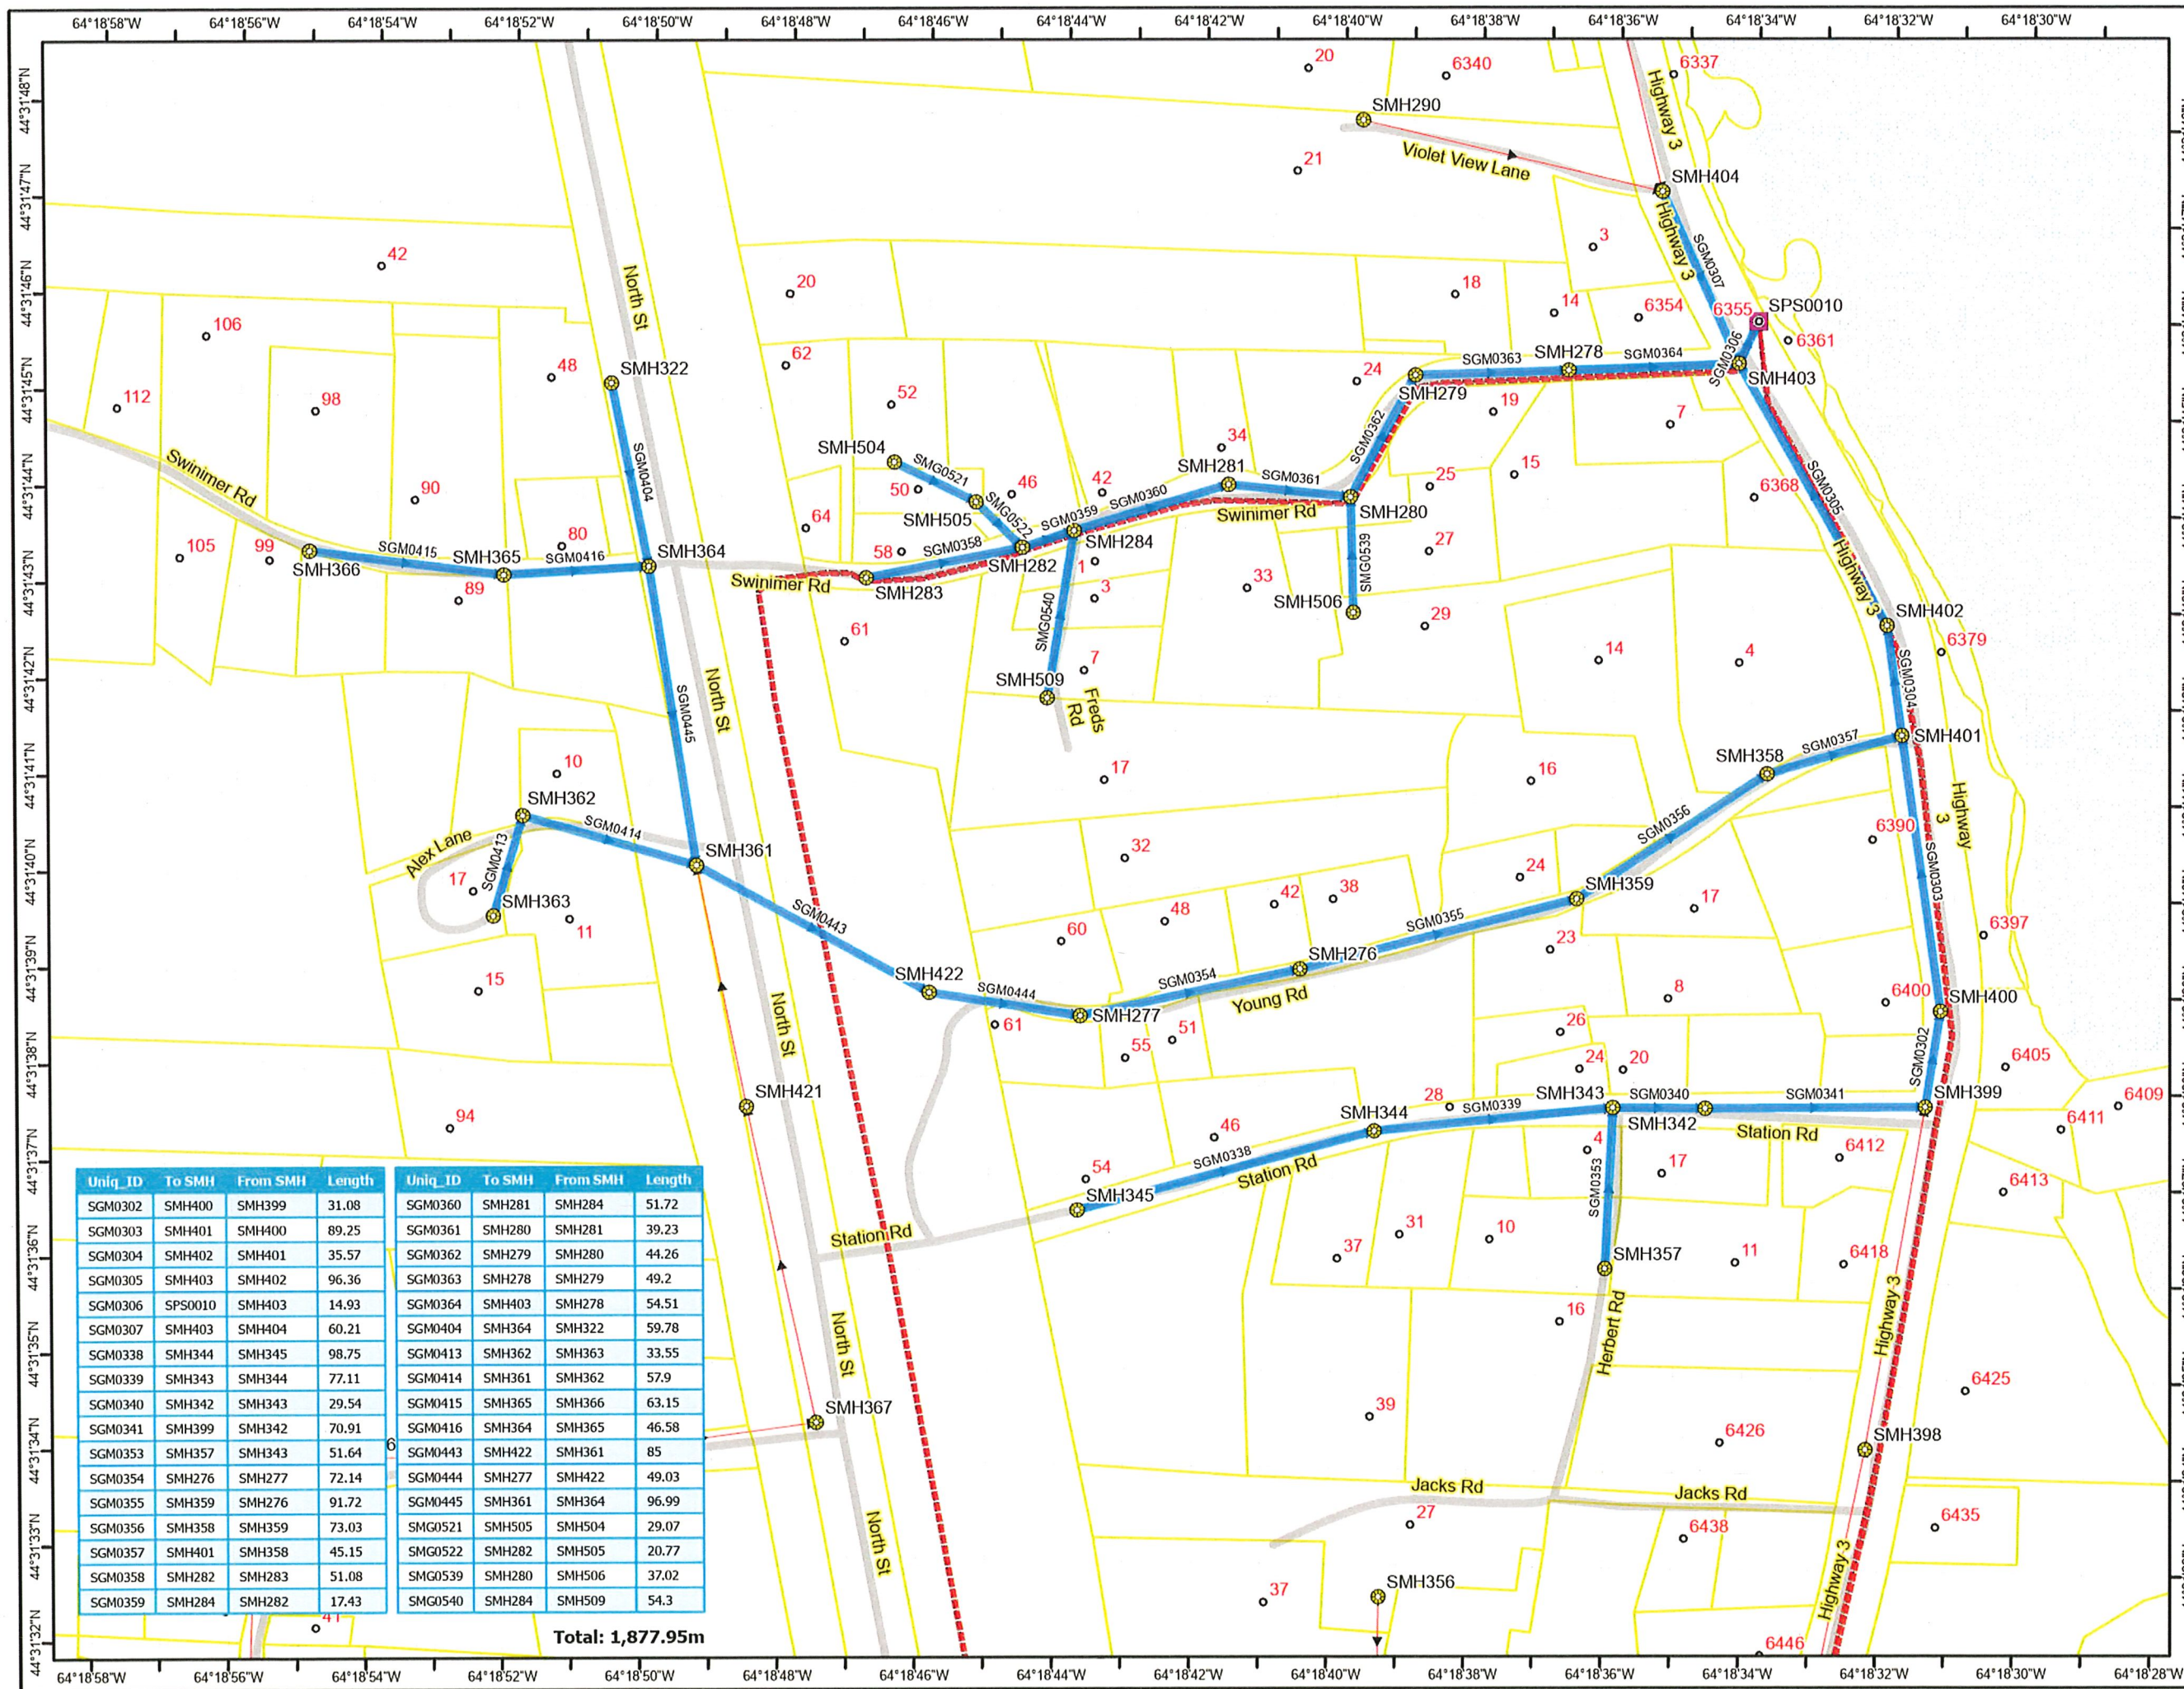

Representation of Sewer Area
Scale: 1:35,000

Scale: 1:2,000
0.5 0.25 0 0.5 1 1.5
Kilometres
500 250 0 500 1,000
Metres

Legend

- Properties
- Water
- Limits Contract
- Roads
- Sanitary Force Main
- Sanitary Sewer Line
- Civics
- Sanitary Maintenance Hole
- Sanitary Pump

Rev: Description: Date:

0	Sewer Cleaning Schedule C, Rotation Year 3	25/07/09
---	--	----------

MUNICIPALITY OF THE DISTRICT OF CHESTER

Western Shore Sewer System
Cleaning and Video Inspection
Schedule C, Rotation Year 3

From Date: 25/07/09
To Date: YY/MM/DD
Date Printed: 25/07/11

Status: Exists
Project ID: N/A
Classification #: N/A

Digital Folders and File Name: N/A

Sources:
Digital Base Map Data from Service Nova Scotia and Municipal Relations
Prepared by the Municipality of the District of Chester

Coordinate System/Datum: UTM NAD83 CSRS
ZONE 20N

Map Disclaimer:
Information shown on these drawings is compiled from numerous sources and may not be complete or accurate. The Municipality of the District of Chester is not responsible for any errors, omissions or deficiencies in these drawings.

Actual Map Size: w 17" x h 11"